



- LEGEND**
- 6400--- EXISTING INDEX CONTOUR
 - EXISTING 1' CONTOUR
 - - - EXISTING PROPERTY LINE
 - · - EXISTING EASEMENT
 - ▲ EXISTING WETLANDS
 - 6400— PROPOSED INDEX CONTOUR
 - PROPOSED 1' CONTOUR
 - - - PROPOSED EASEMENT
 - - - PROPERTY LINE SETBACK
 - ▨ PROPOSED 12' GRAVEL DRIVEWAY
 - ▭ PROPOSED CULVERT

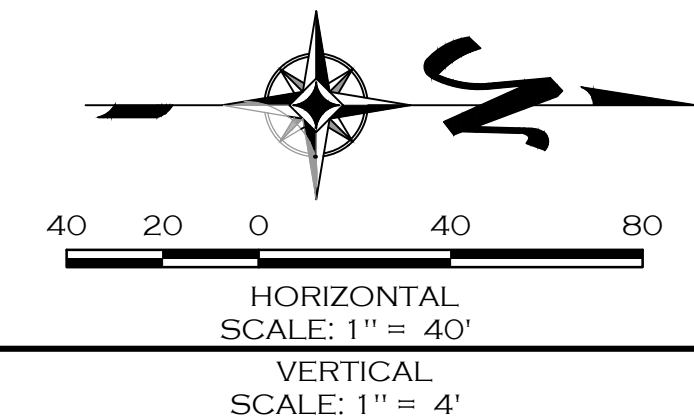

- NOTES**
1. ESTIMATED TOTAL DISTURBED AREA = 29,000 SF.
 2. ESTIMATED WETLAND DISTURBANCE = 5,435 SF.
 3. SEE SLOPE MAP FOR EXISTING TERRAIN SLOPES.
 4. EXISTING TOPOGRAPHIC SURVEY BY PIERSON LAND WORKS LLC.
 5. WETLAND DELINEATION COMPLETED BY BIOTA.

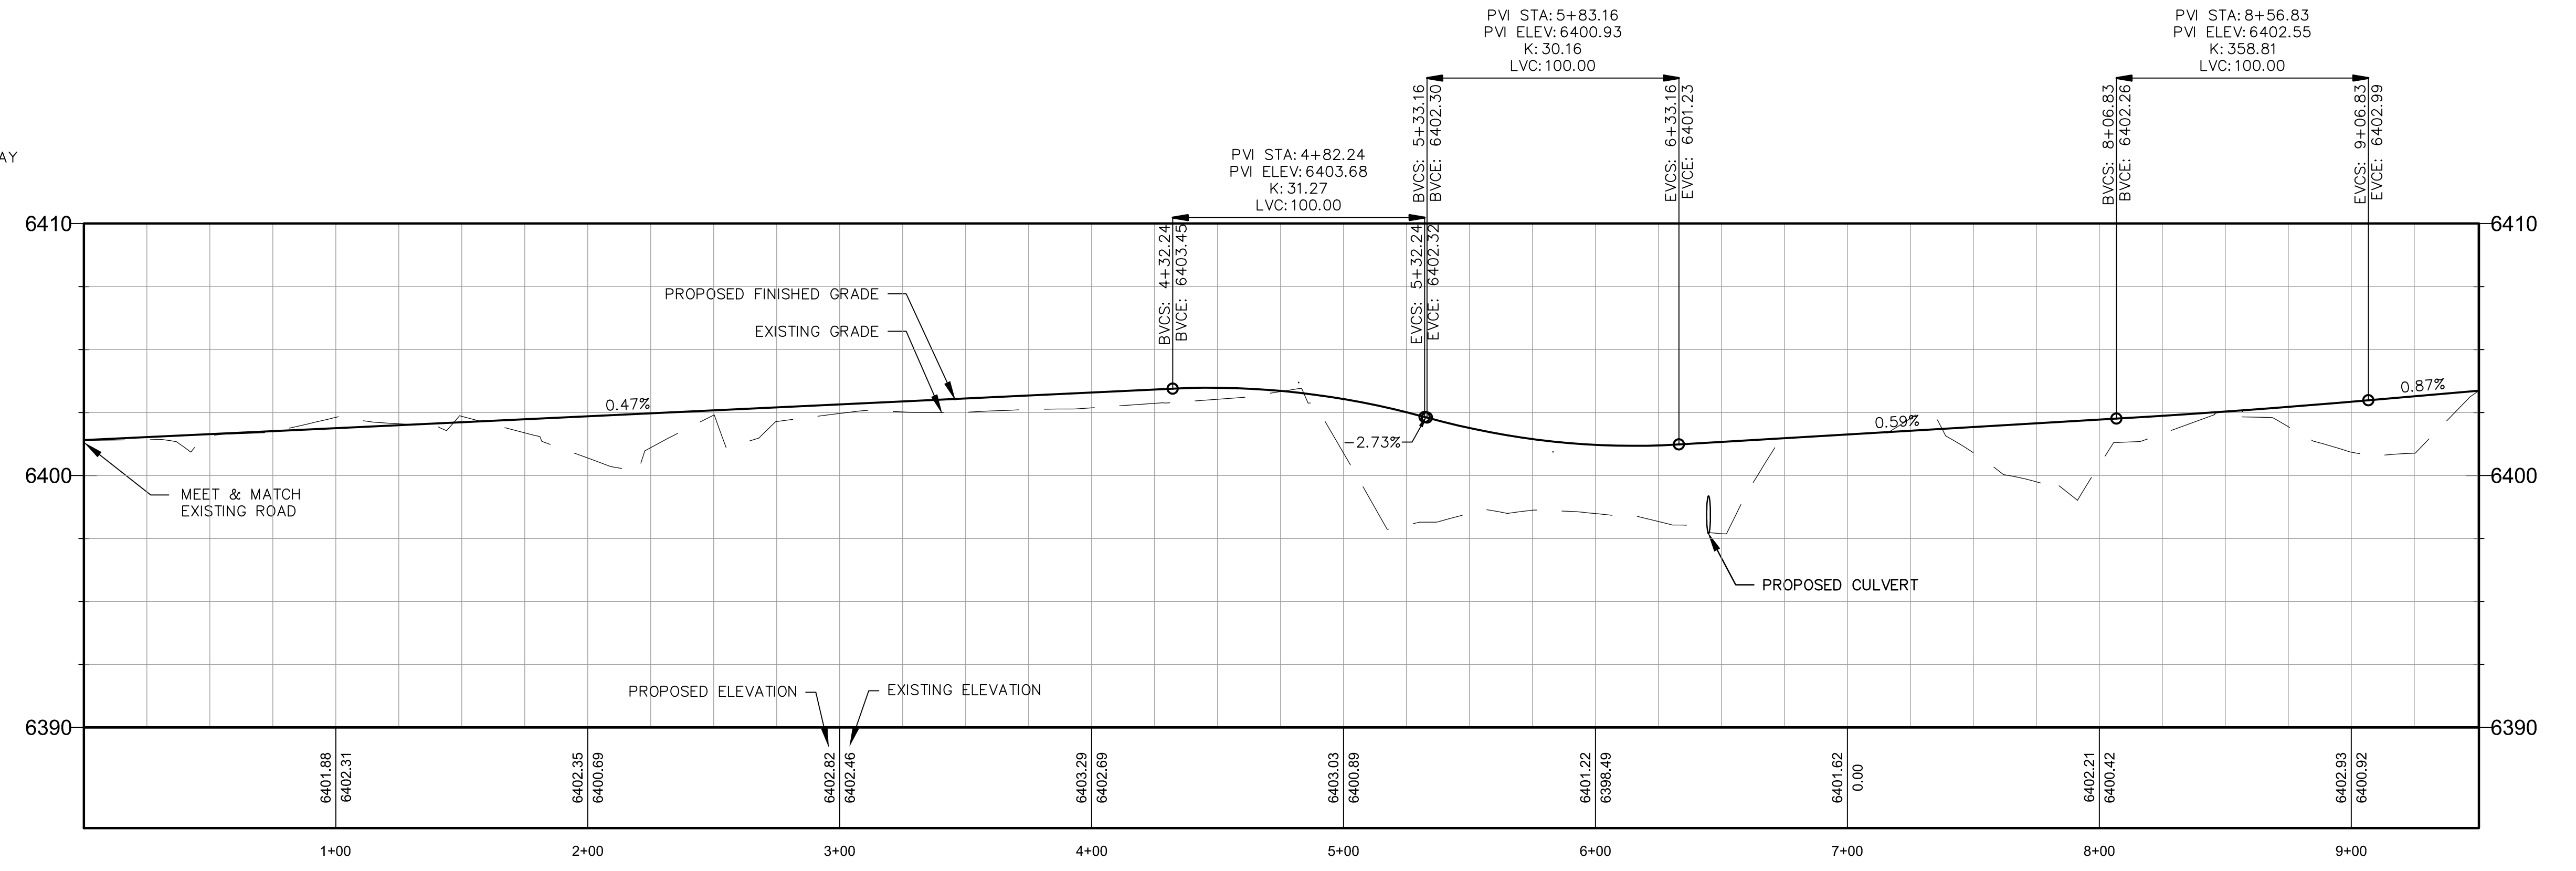

HARMONY
DESIGN & ENGINEERING
110 E. LITTLE AVE. • DRIGGS ID 83422
T 208.354.1331 F 208.354.1332

DATE: 08/04/2010

REVISIONS:

PRELIMINARY
NOT FOR CONSTRUCTION

SCALE: 1"=40'

DESIGNED BY: JTM
DRAWN BY: JTM
CHECKED BY: JFZ
PROJ.#: 10016-137-1

PROJECT NAME
MUMMA/FORBES DRIVEWAY

CONCEPTUAL SITE PLAN

SHEET #
C-100